



Pods at the Vineyard Civil Engineering Sheet C1
 Proposed Gravity Sanitary Sewer Layout & Elevations
 Preliminary Long Plat Application
 H. L. Tibbals Jr. Second Addition Blocks 6 - 8
 West of Kuhn Street, Between 32nd St and 35th St
 Port Townsend, WA 98368
 Jefferson County Parcels 997400601, -701 & -801

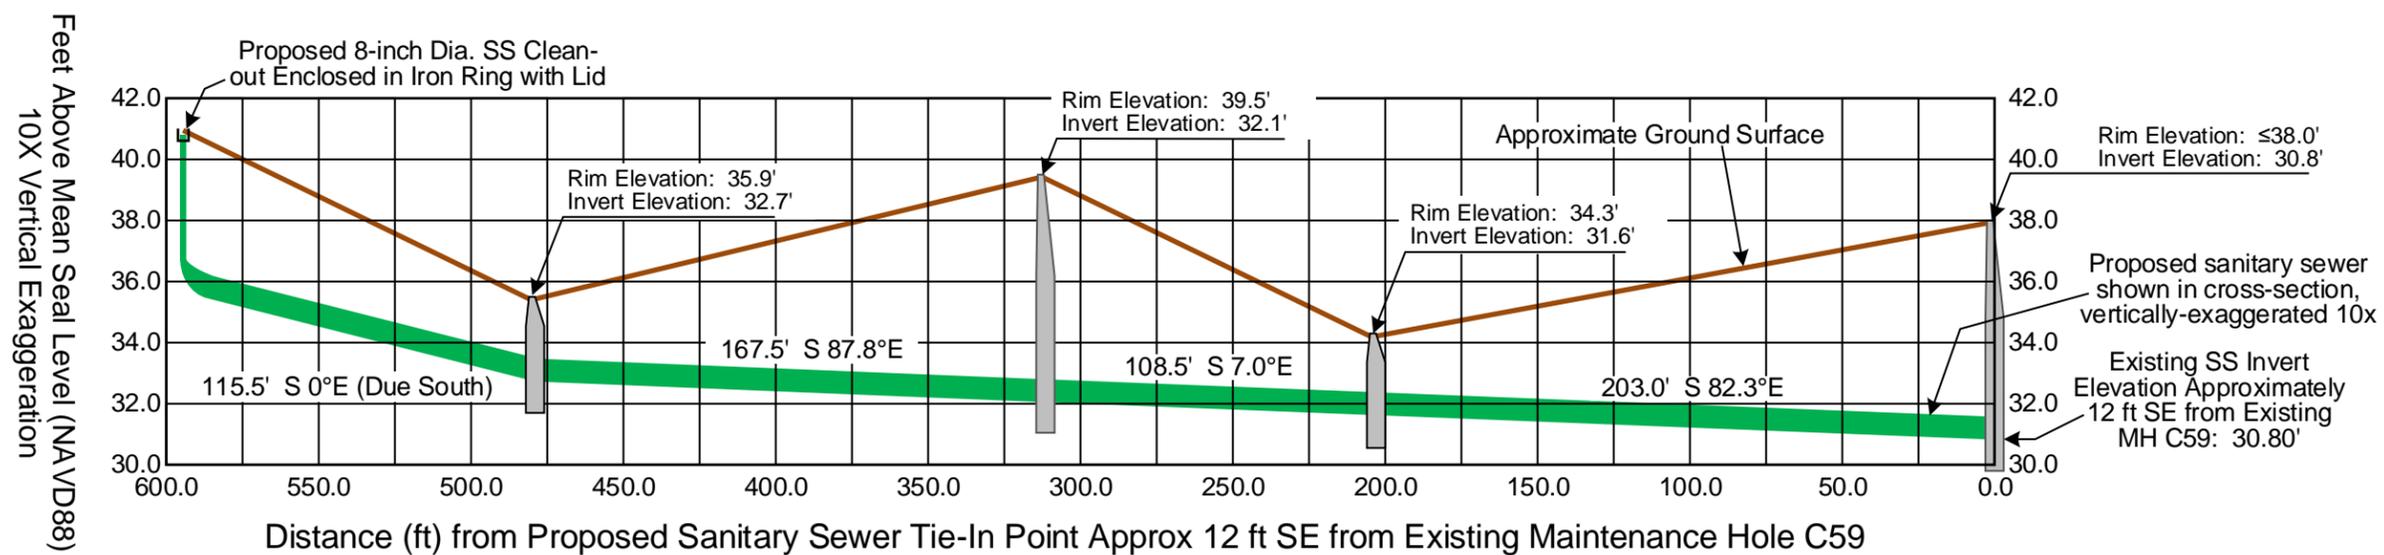


Proposed 594 ft Long, 8-inch Diameter Gravity Sanitary Sewer
 Including Four Proposed Maintenance Holes and Clean-out
 Vertically Exaggerated Cross-Section

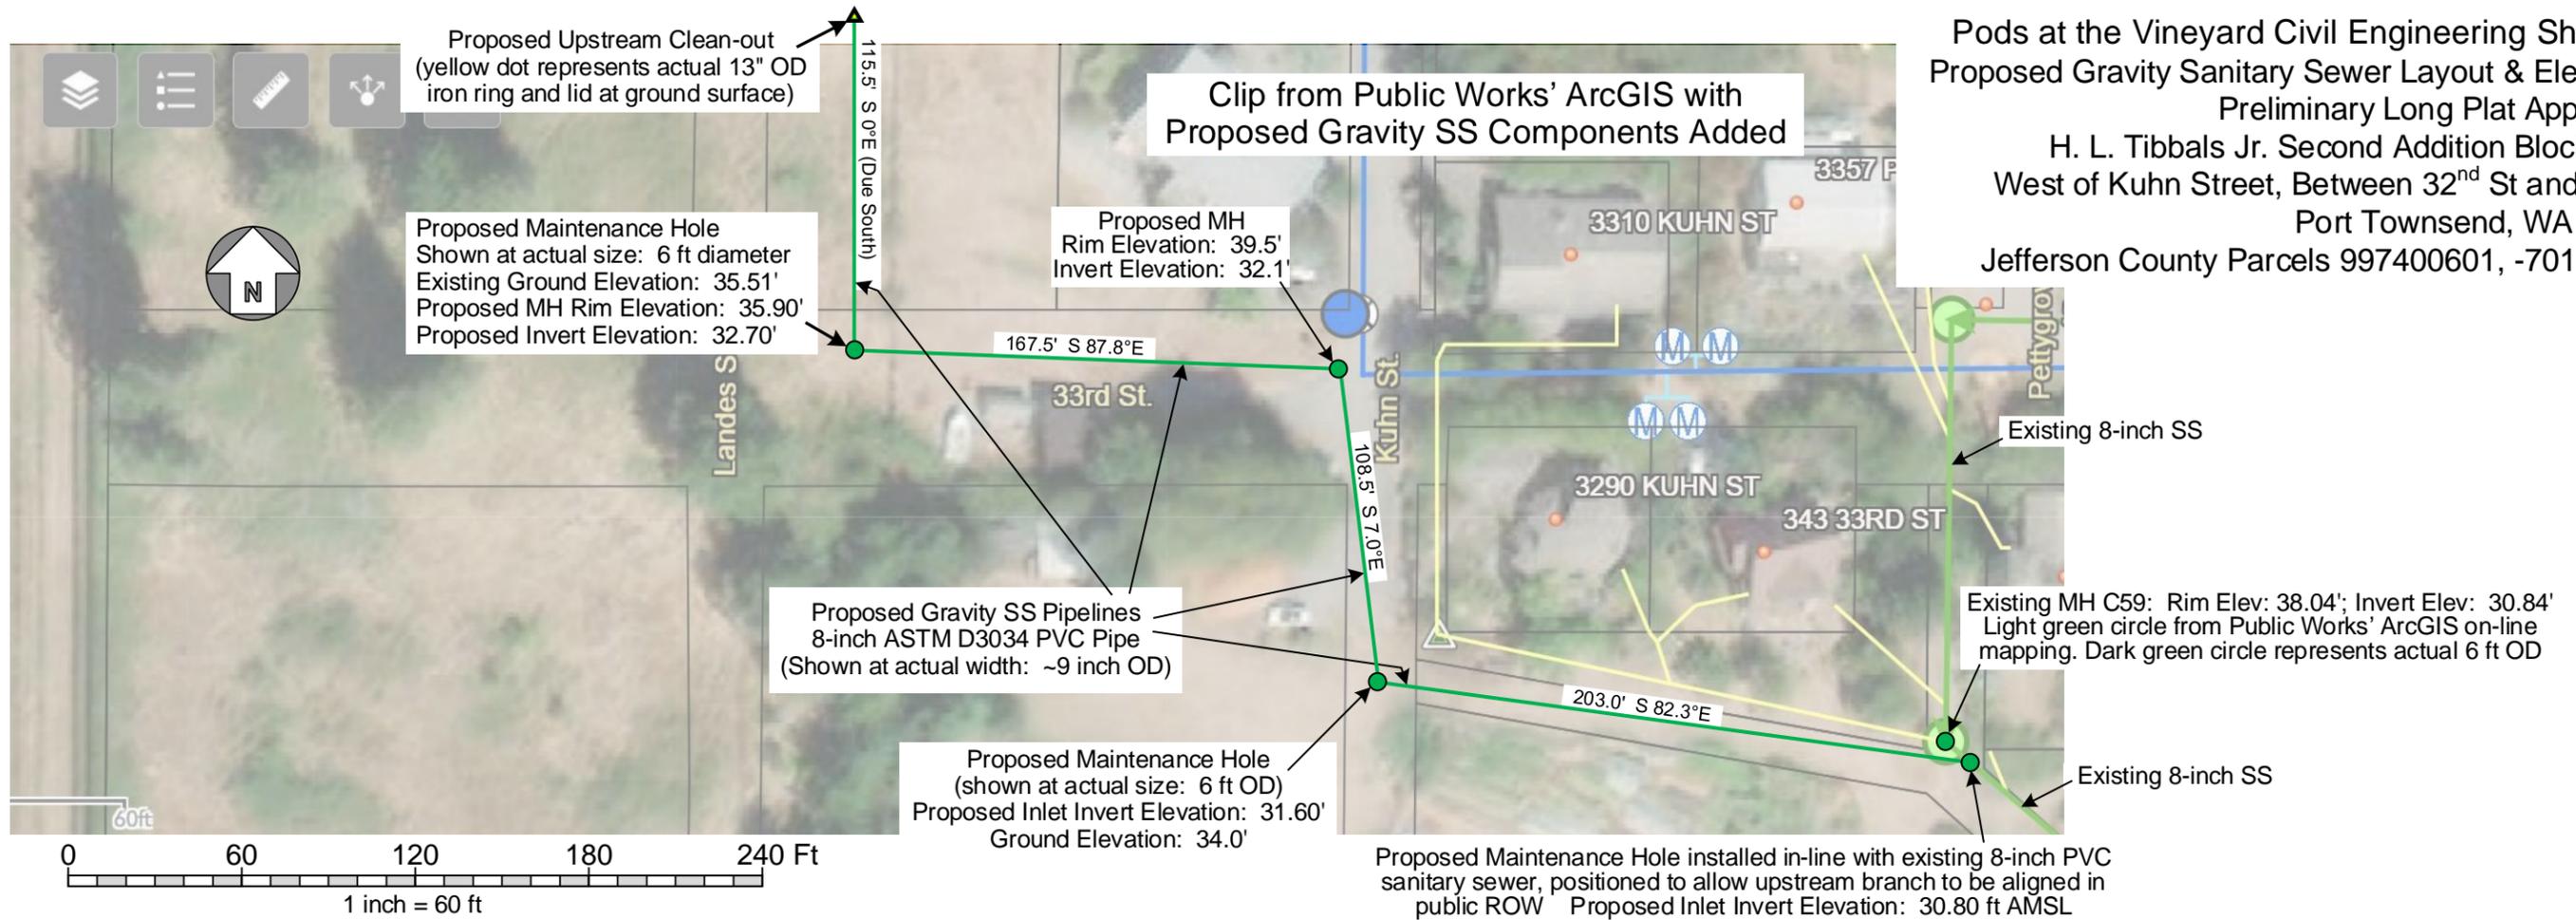


Drawn by Everett A. Sorensen, P.E.
 Evergreen Engineering Services
 715 Grant Street
 Port Townsend, WA 98368-2405
 ev_sorensen@hotmail.com
 360-821-9960
 January 12, 2022


Pods at the Vineyard Civil Engineering Sheet C2
 Proposed Street Sections: Modified Public Works Street Standard T-6
 Preliminary Long Plat Application
 H. L. Tibbals Jr. Second Addition Blocks 6 - 8
 West of Kuhn Street, Between 32nd St and 35th St
 Port Townsend, WA 98368
 County Parcels 997400601, -701 & -801

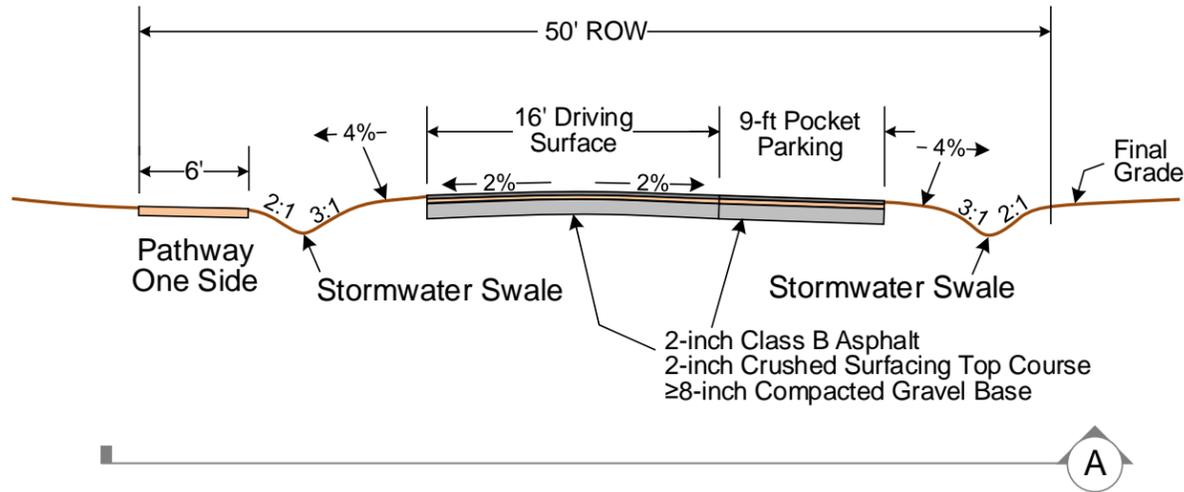


Modified PW Std T-6 for Local Access
 Symmetrical Gradient & Pocket Parking

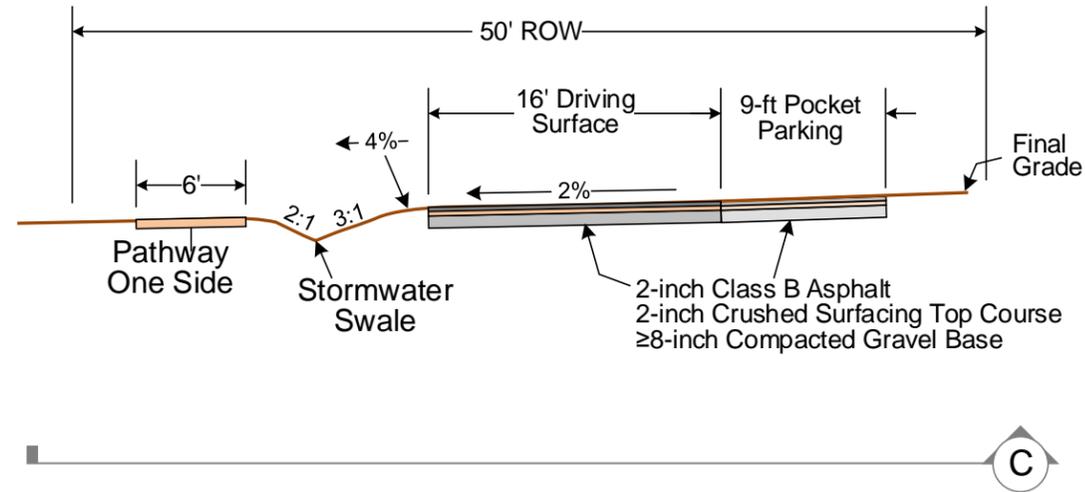

Modified PW Std T-6 for Local Access
 Cross-Gradient & Pocket Parking

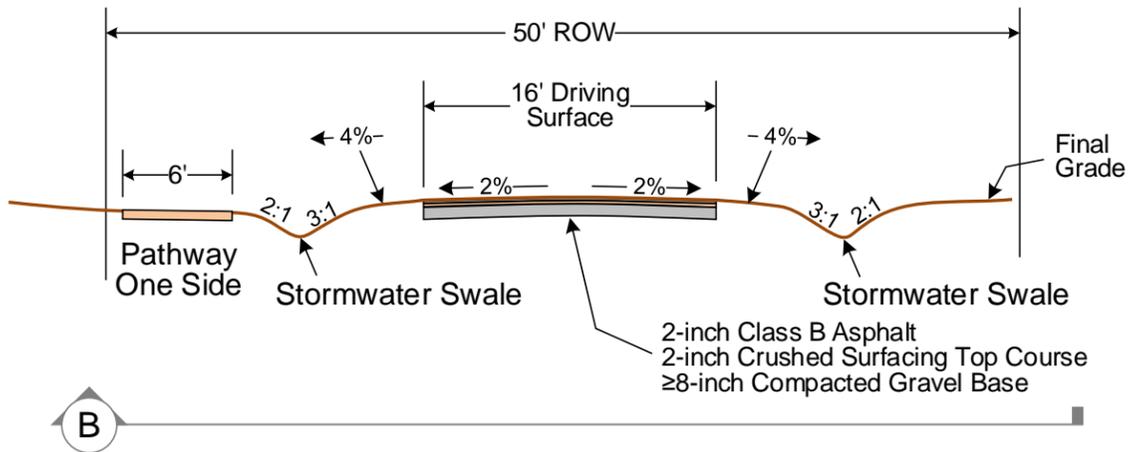

Modified PW Std T-6 for Local Access
 Symmetrical Gradient

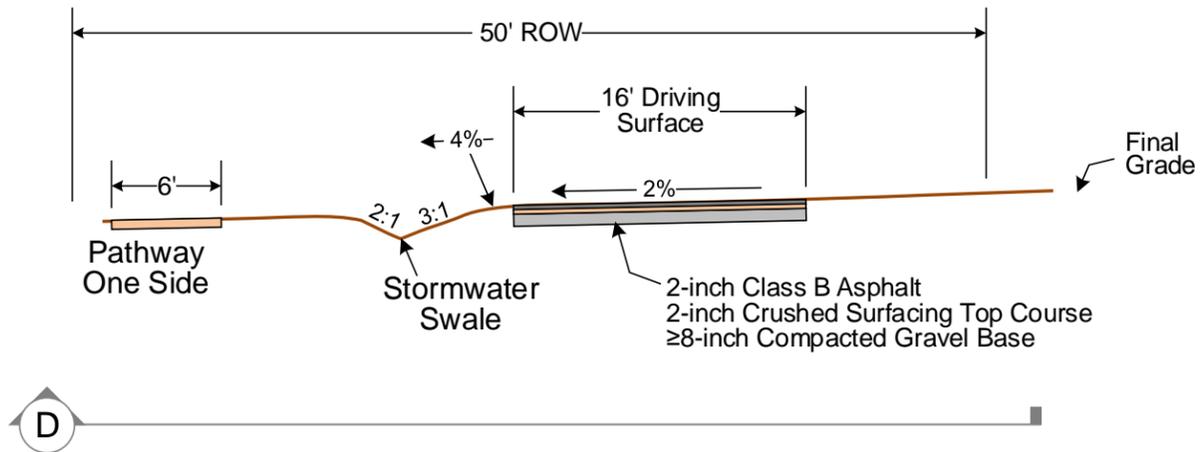

Modified PW Std T-6 for Local Access
 Cross-Gradient



Drawn by Everett A. Sorensen, P.E.
 Evergreen Engineering Services
 715 Grant Street
 Port Townsend, WA 98368-2405
 ev_sorensen@hotmail.com
 360-821-9960
 January 12, 2022