


Lawrence Street ADA and Pedestrian Safety Project Complete Street TIB Application March 1, 2023

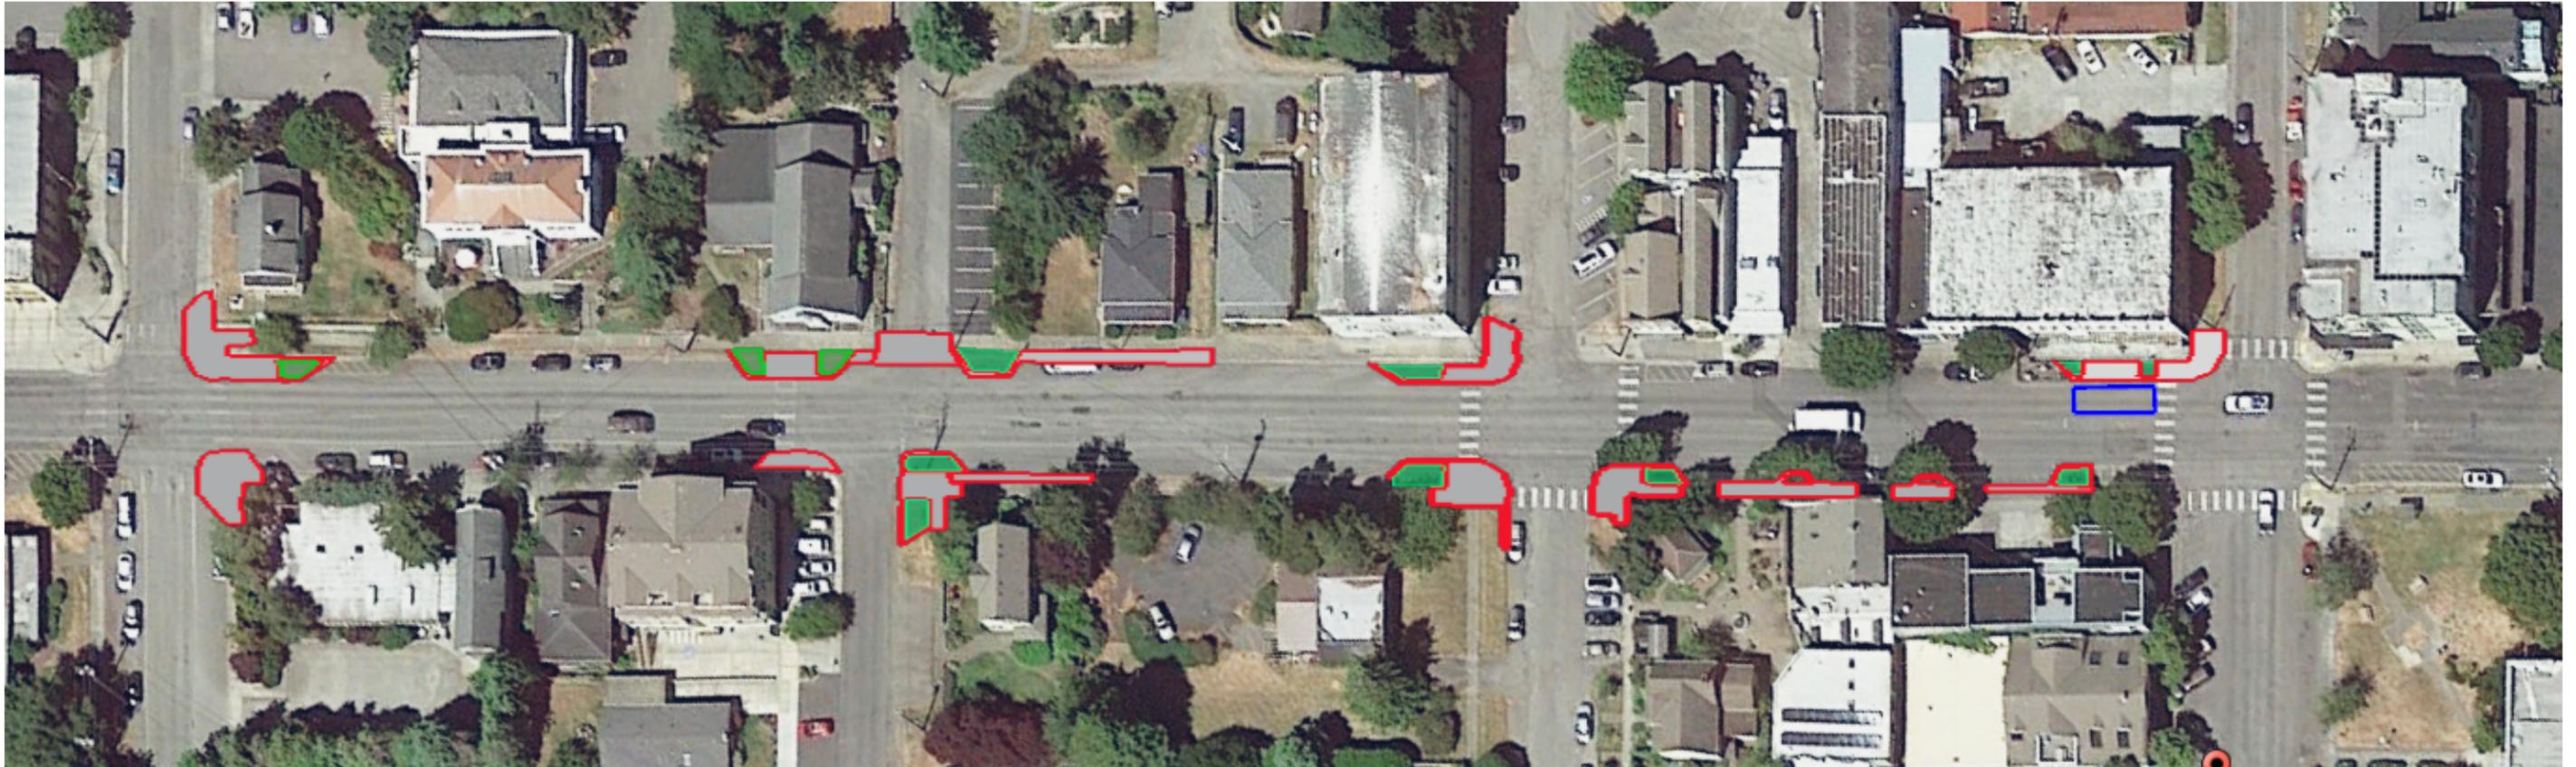

Investment in the Uptown Business District has been lacking relative to investments in the Downtown District. In addition to providing accessibility, traffic calming, pedestrian safety, and bike facilities, this project will help promote economic success of this important neighborhood commercial area of the City.

Bulbouts with ADA compliant ramps are the primary features proposed in this project as a way to shorten pedestrian crossings, slow traffic, and make pedestrians more visible in the Historic Uptown Commercial District.

Rain gardens and tree planters also will help address stormwater and enhance the environment to make this street a place for people. This project is also the first step to a future stormwater/sewer separation project and badly needed pavement preservation/restoration project.




Port Townsend Uptown Business District Complete Streets Project
Plan - Sheet 1

Typical bulbout with
bus stop for Library

Bike Lane with door
zone
both sides of Street

Typical stormwater
rain garden and tree
planter

Parallel parking
both sides of Street

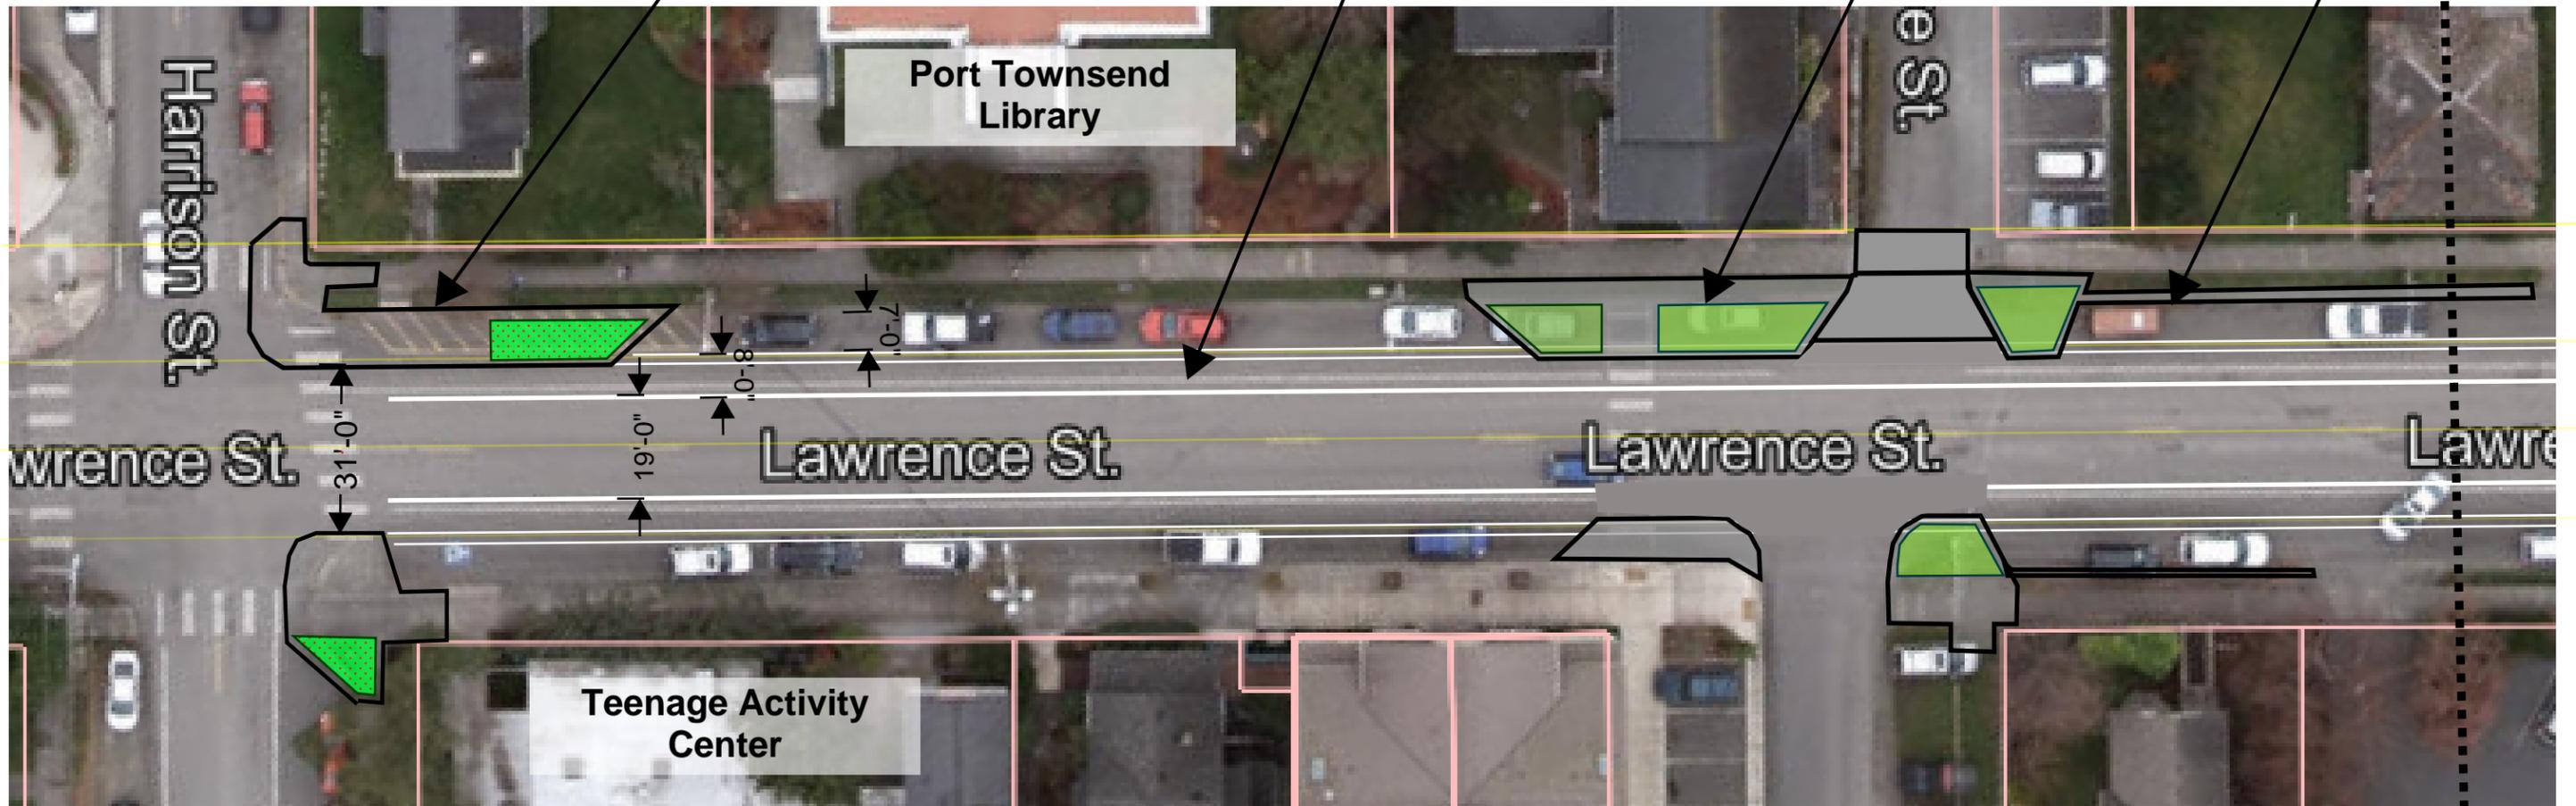

Plan View

Scale 1"=30' +/-

Match Line

Port Townsend Uptown Business District Complete Streets Project
Plan - Sheet 2

Bike Lane with door zone
both sides of Street

Typical bulbout

Parallel parking
both sides of Street

Uptown Core
Commercial Block

New Jefferson
Transit Bus Stop

Uptown Theater

BUS

Tyler Street Home of
the Farmers Market

Lawrence St.

Lawrence St.

Lawrence St.

Law

Polk St.

Match Line

Typical stormwater
rain garden and tree
planter

Plan View

Scale 1"=30' +/-



Port Townsend Uptown Business District Complete Streets Project Typical Cross Section at Intersections




Existing Street Section



Port Townsend Uptown Business District Complete Streets Project

Typical Cross Section at Mid Block

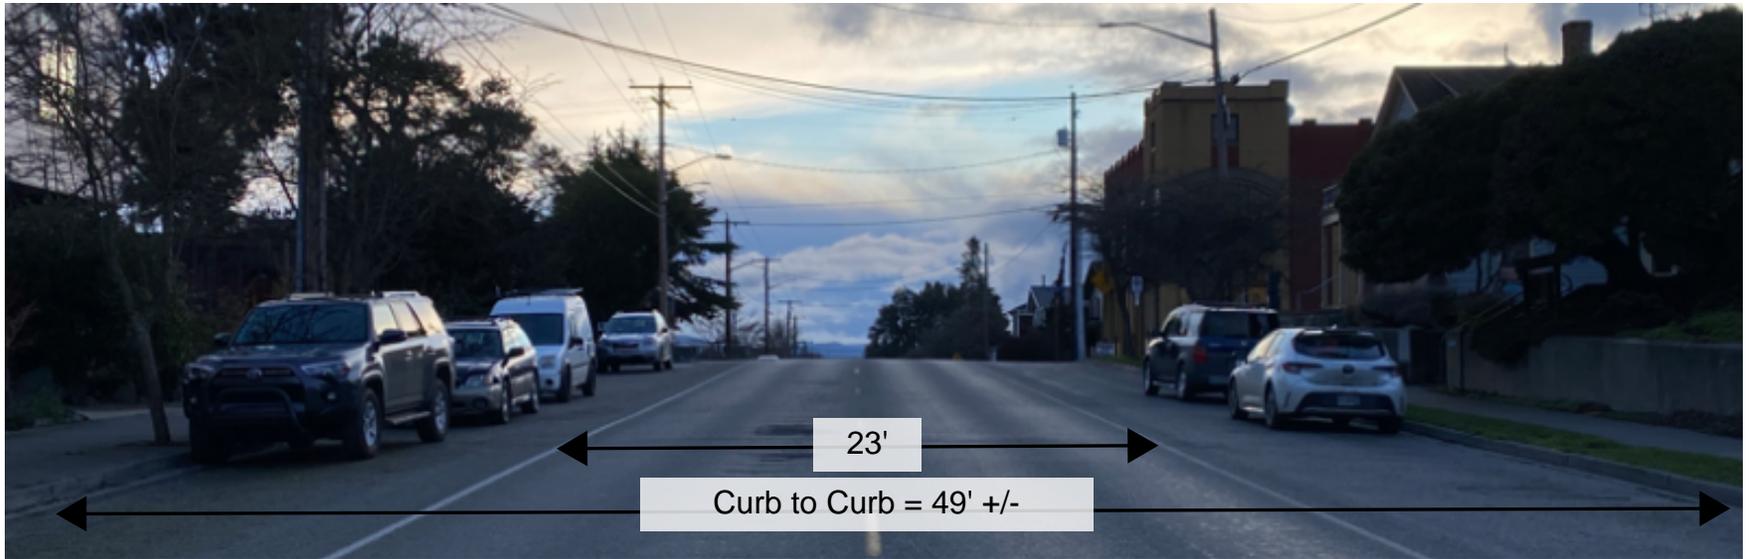

Existing Street Section

